




Line #	Length	Direction
L16	175.00	S77° 13' 17.18"E

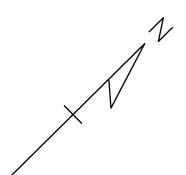

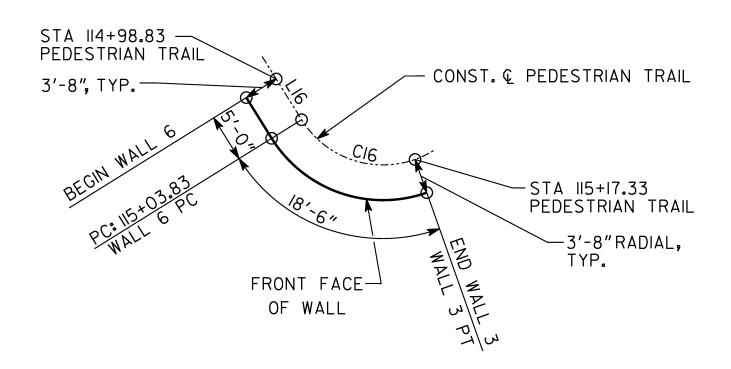


PLAN SCALE: I" = 10'-0"

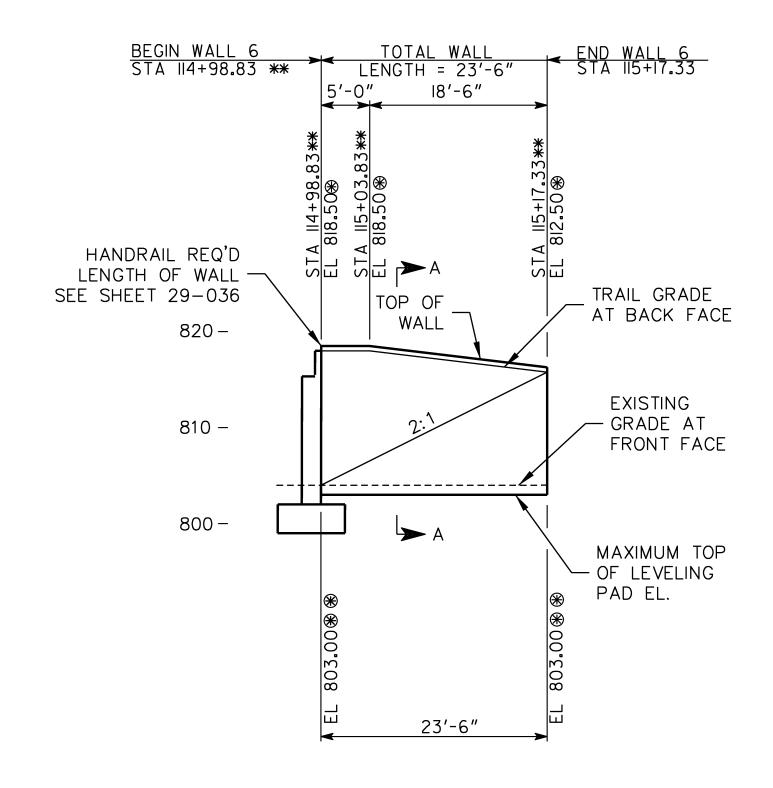

ENVELOPE - FRONT FACE SCALE: 1"=10' HORZ. 1"=10' VERT.

AREA = 345 SF

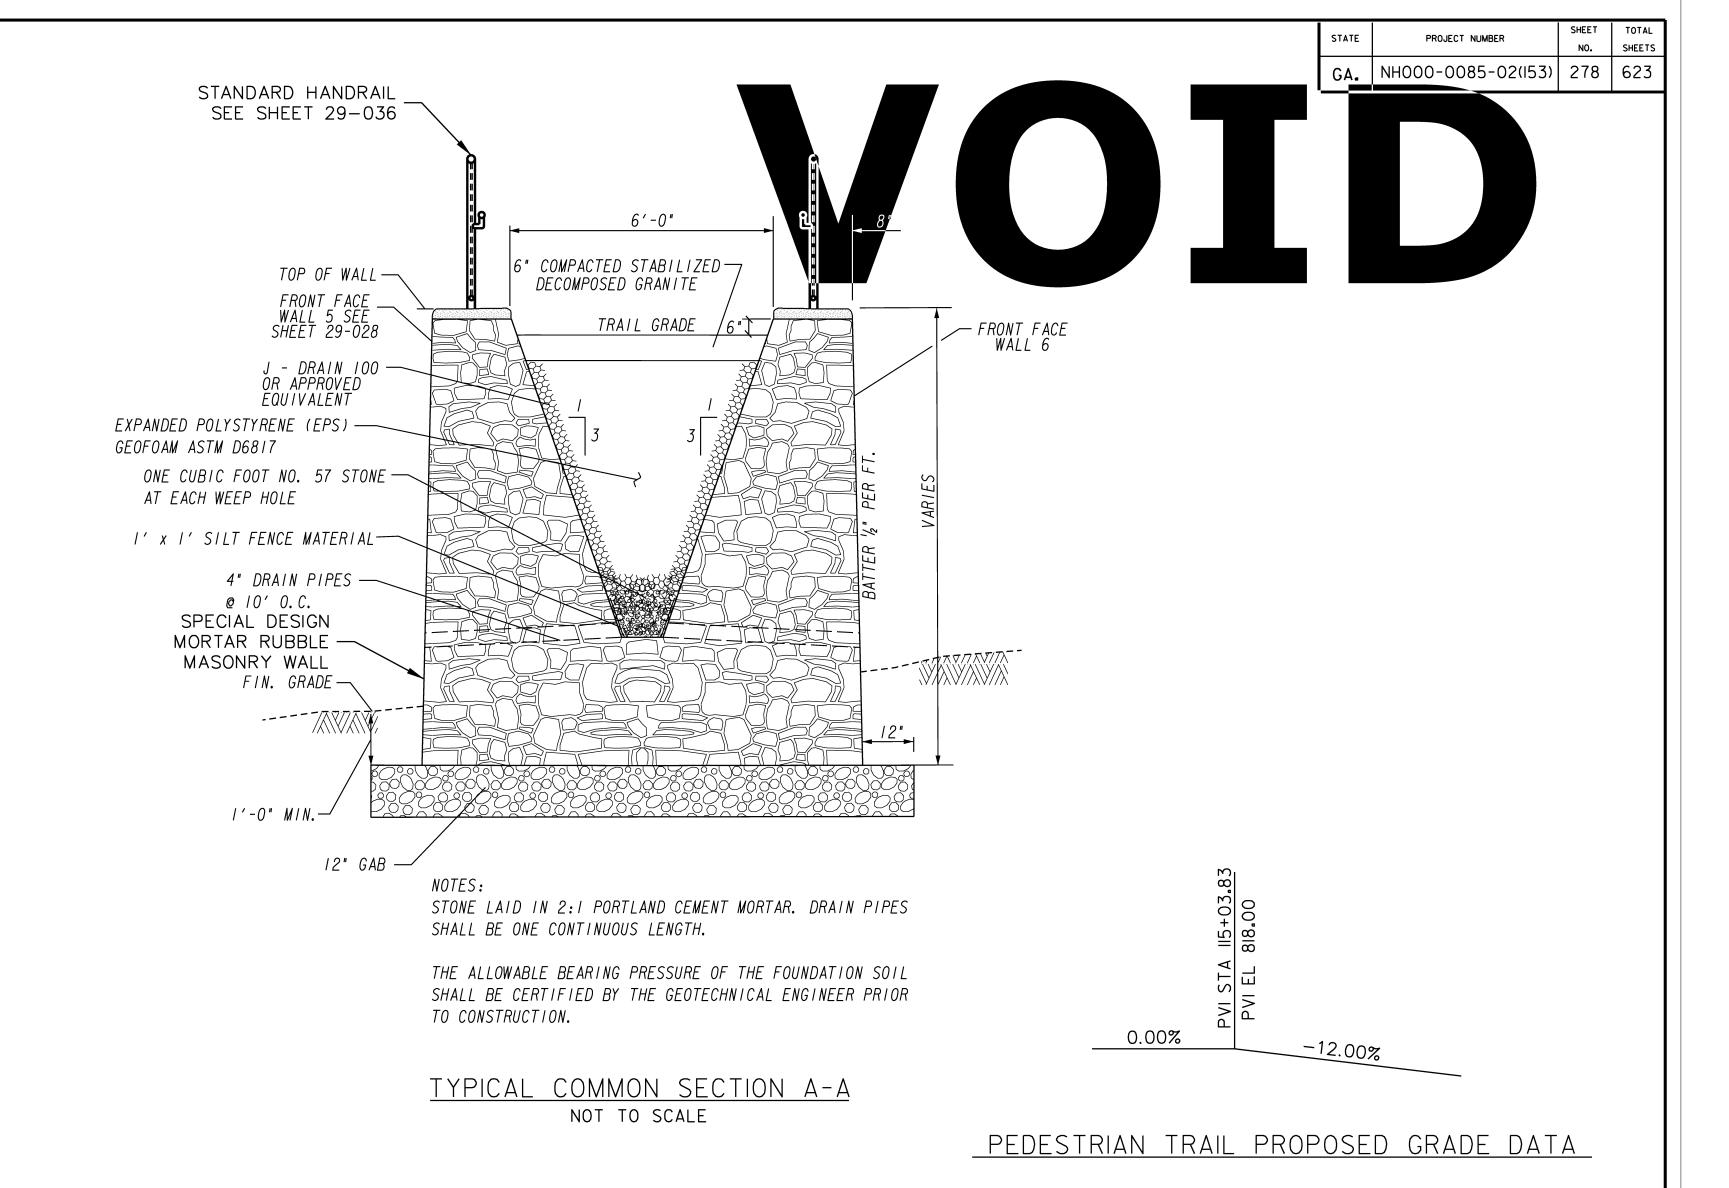

6 OF

RELEASED FOR CONSTRUCTION

FEBRUARY 28, 2012

** STATIONS ARE ALONG CONSTRUCTION & PEDESTRIAN TRAIL.

OFFSETS ARE GIVEN TO FRONT FACE OF WALL FROM

& PEDESTRIAN TRAIL

** TOP OF WALL ELEVATION

** MAXIMUM TOP OF LEVELING PAD ELEVATION

TOP OF WALL 6"ABOVE TRAIL GRADE.

TOP OF LEVELING PAD I' MINIMUM BELOW GRADE.

WALL NO.6 GEORGIA DEPARTMENT OF TRANSPORTATION ENGINEERING DIVISION-OFFICE OF BRIDGES AND STRUCTURES WALL 6 PLAN & ENVELOPE I-85 SOUTHBOUND TO SR 400 NORTHBOUND PEDESTRIAN TRAIL

NH000-0085-02(I53) FULTON COUNTY DRAWING NO. SCALE: AS NOTED SEPTEMBER 2011 29 - 029 WALL SHEET DESIGNED CHECKED REVIEWED

DESIGN GROUP

J:20II026\BRIDGE\BRIDGEI\

APPROVED